


TOP VIEW

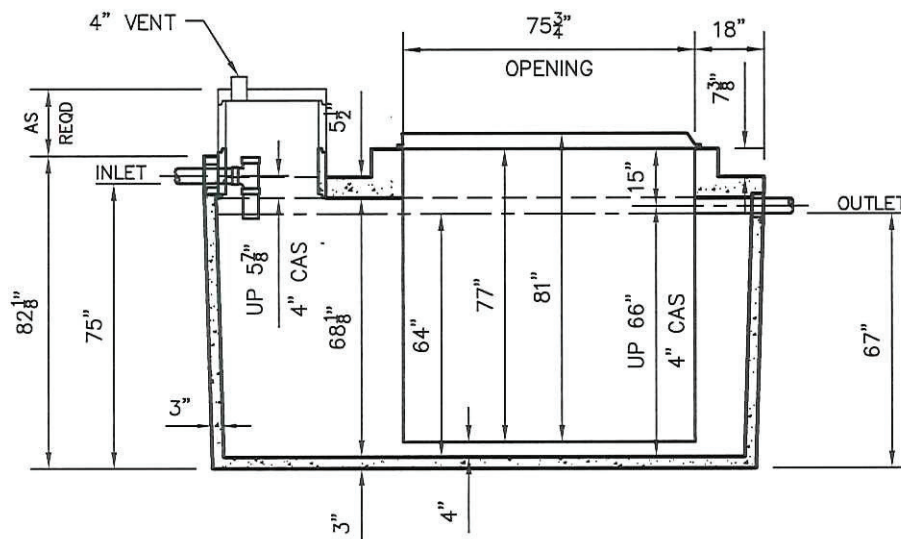

SIDE VIEW

## W2700 BIO – 3000 GPD MICROFAST ®3.0 OR HIGH STRENGTH FAST ®3.0 TANK SPECIFICATIONS

**DIMENSIONS:**

WALL: 3"  
BOTTOM: 3"  
COVER: 5"  
MANHOLE: 24" I.D. PRECAST CONCRETE RISER  
HEIGHT: 82" O.D.  
LENGTH: 145 1/2" O.D.  
WIDTH: 79 1/4" O.D.  
BELOW INLET: 75" O.D.  
LIQUID LEVEL: 64"  
WEIGHT: 20,095 LBS

INLET AND OUTLET:  
4" CAST-A-SEAL (CAS) BOOT OR EQUAL

INLET AND OUTLET BAFFLES:  
AS SHOWN

LIQUID CAPACITY: 42.46 GAL/IN

TANK LOADING DESIGN:  
8'-0" UNSATURATED SOIL

BIO UNIT LOADING DESIGN:  
4'-0" UNSATURATED SOIL

COVER: MIX DESIGN #8 (NO FIBER)  
TANK: MIX DESIGN #9 (SMALL FIBER)

CUSTOMIZED TANKS:  
FOR CUSTOM TANKS CONTACT WIESER CONCRETE

**Conditionally  
APPROVED**

SEE CORRESPONDENCE

DRAWINGS SUBMITTED  
FOR APPROVAL

APPROVED BY: \_\_\_\_\_  
APPROVAL DATE: \_\_\_\_\_  
PRODUCTS NEEDED BY: \_\_\_\_\_

PRE-POUR:

SCALE: 1/4" = 1'-0"

DRAWN BY: WCP

POST-POUR:

REV. DATE:

DATE: 00/00/00

FILE: W2700 BIO HS FAST 3000

**WIESER CONCRETE**

W3716 US HWY 10 MAIDEN ROCK, WI 54750  
800-325-8456

W2700 BIO 3000 GPD

SEPTIC MANUAL

SHEET NO.

1 OF 1